




В-В(1:5)
2 сечения

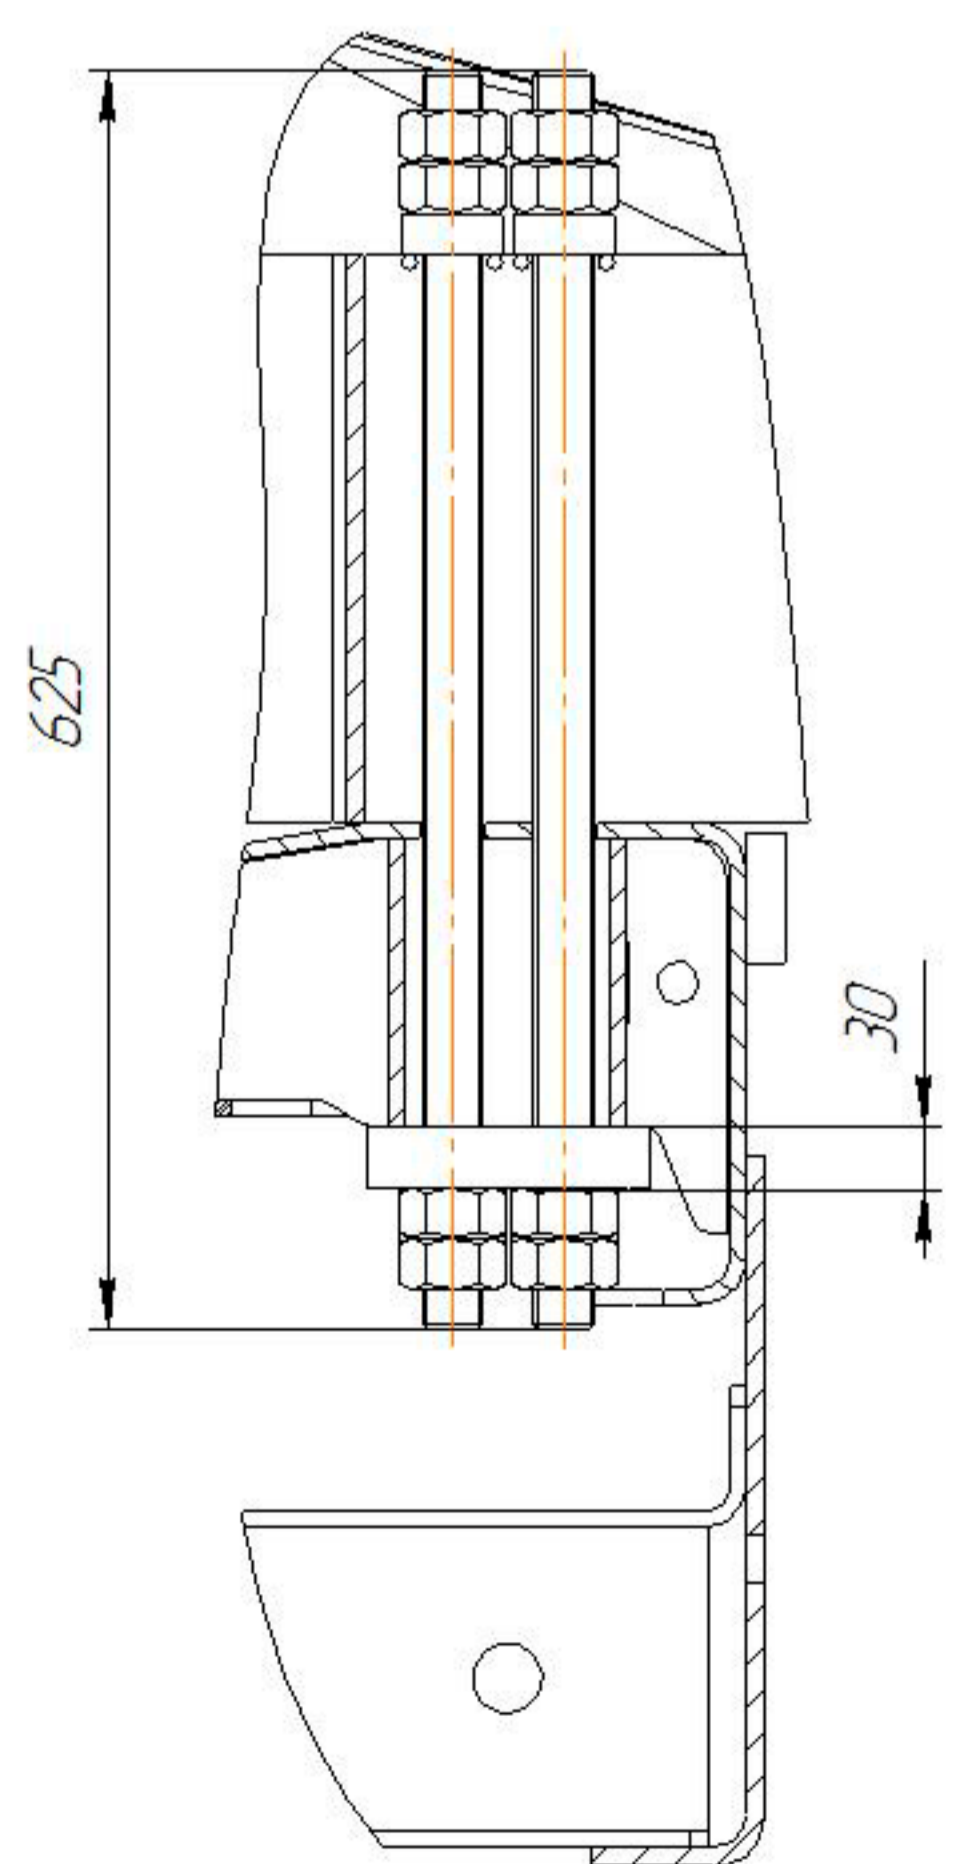


Г-Г(1:5)
2 сечения

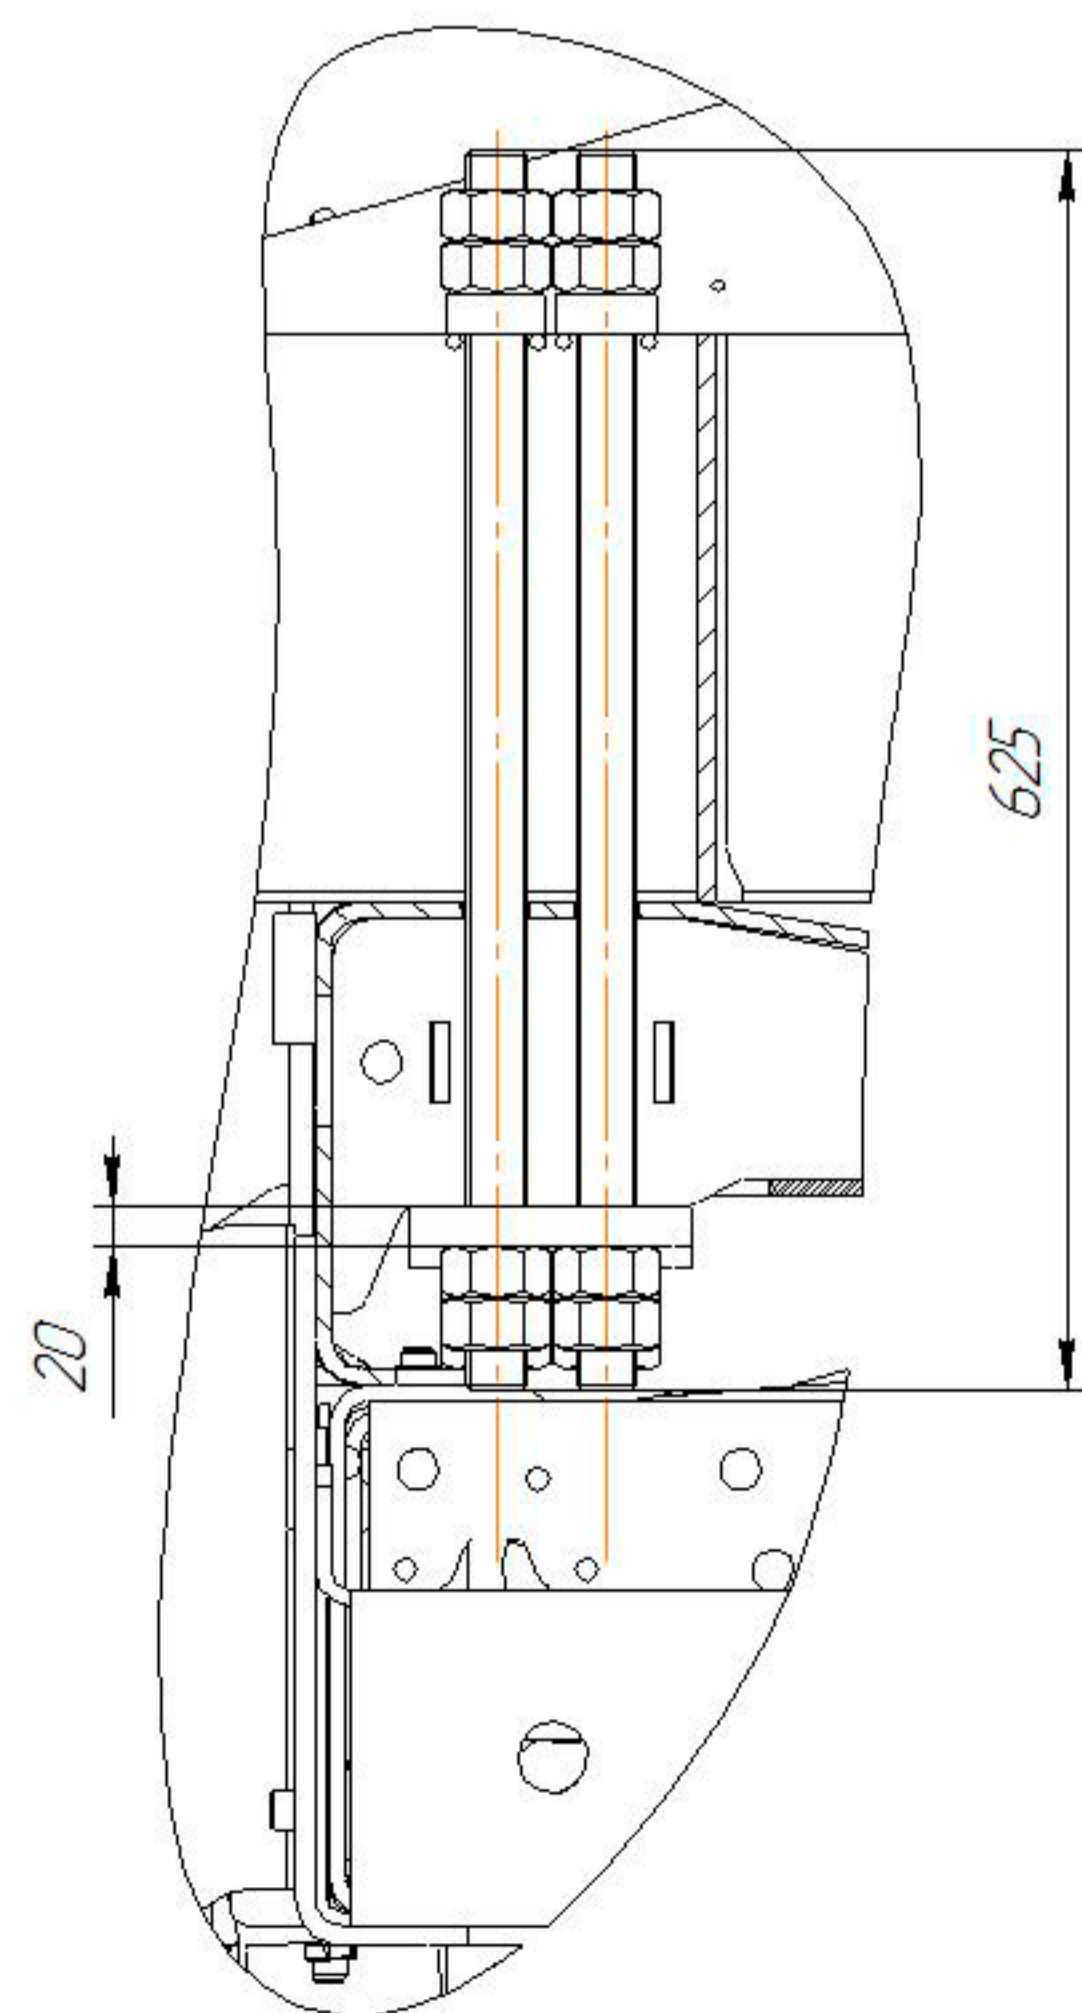

А(1:10)

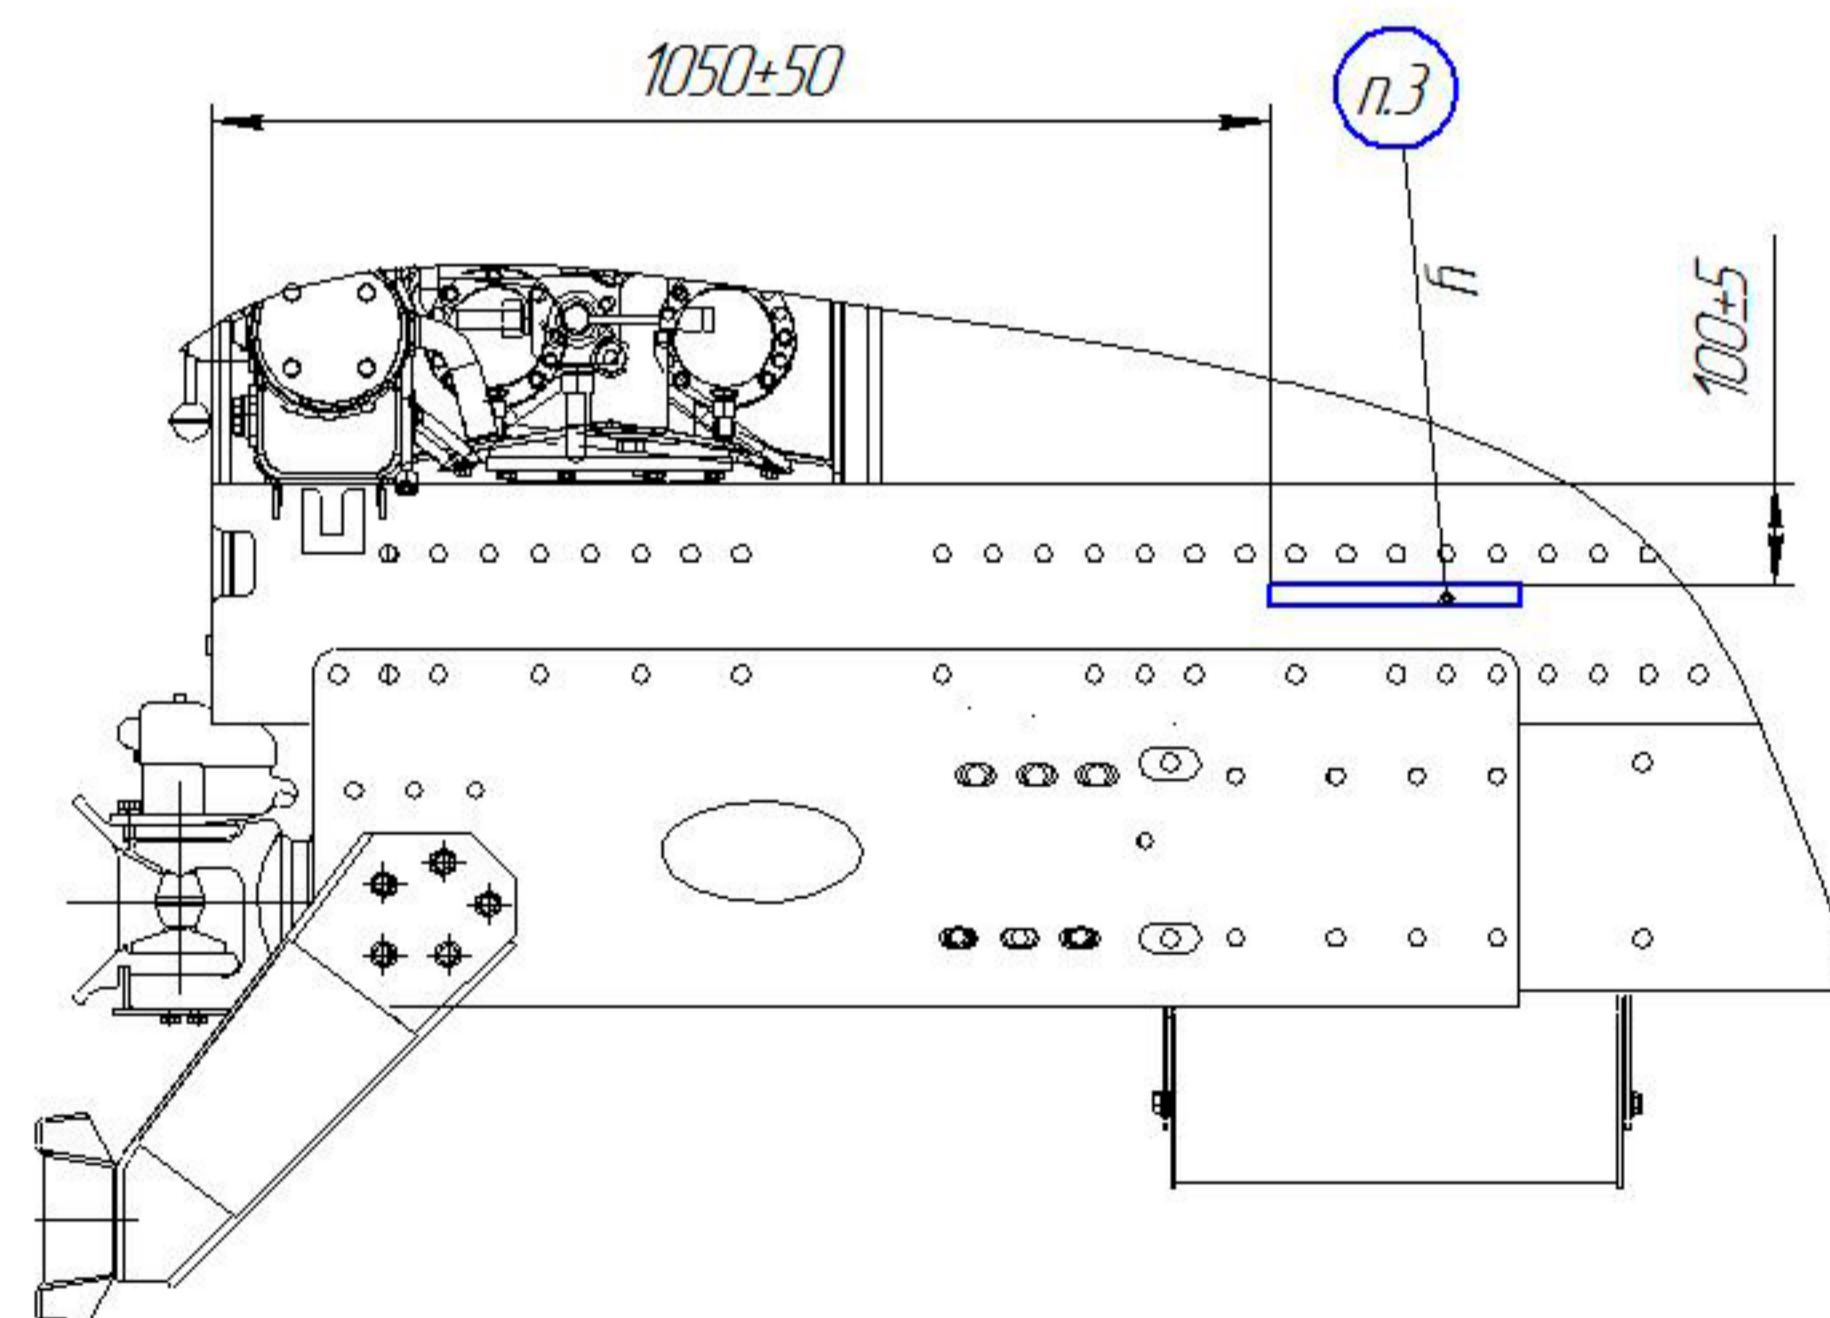

Вид сзади

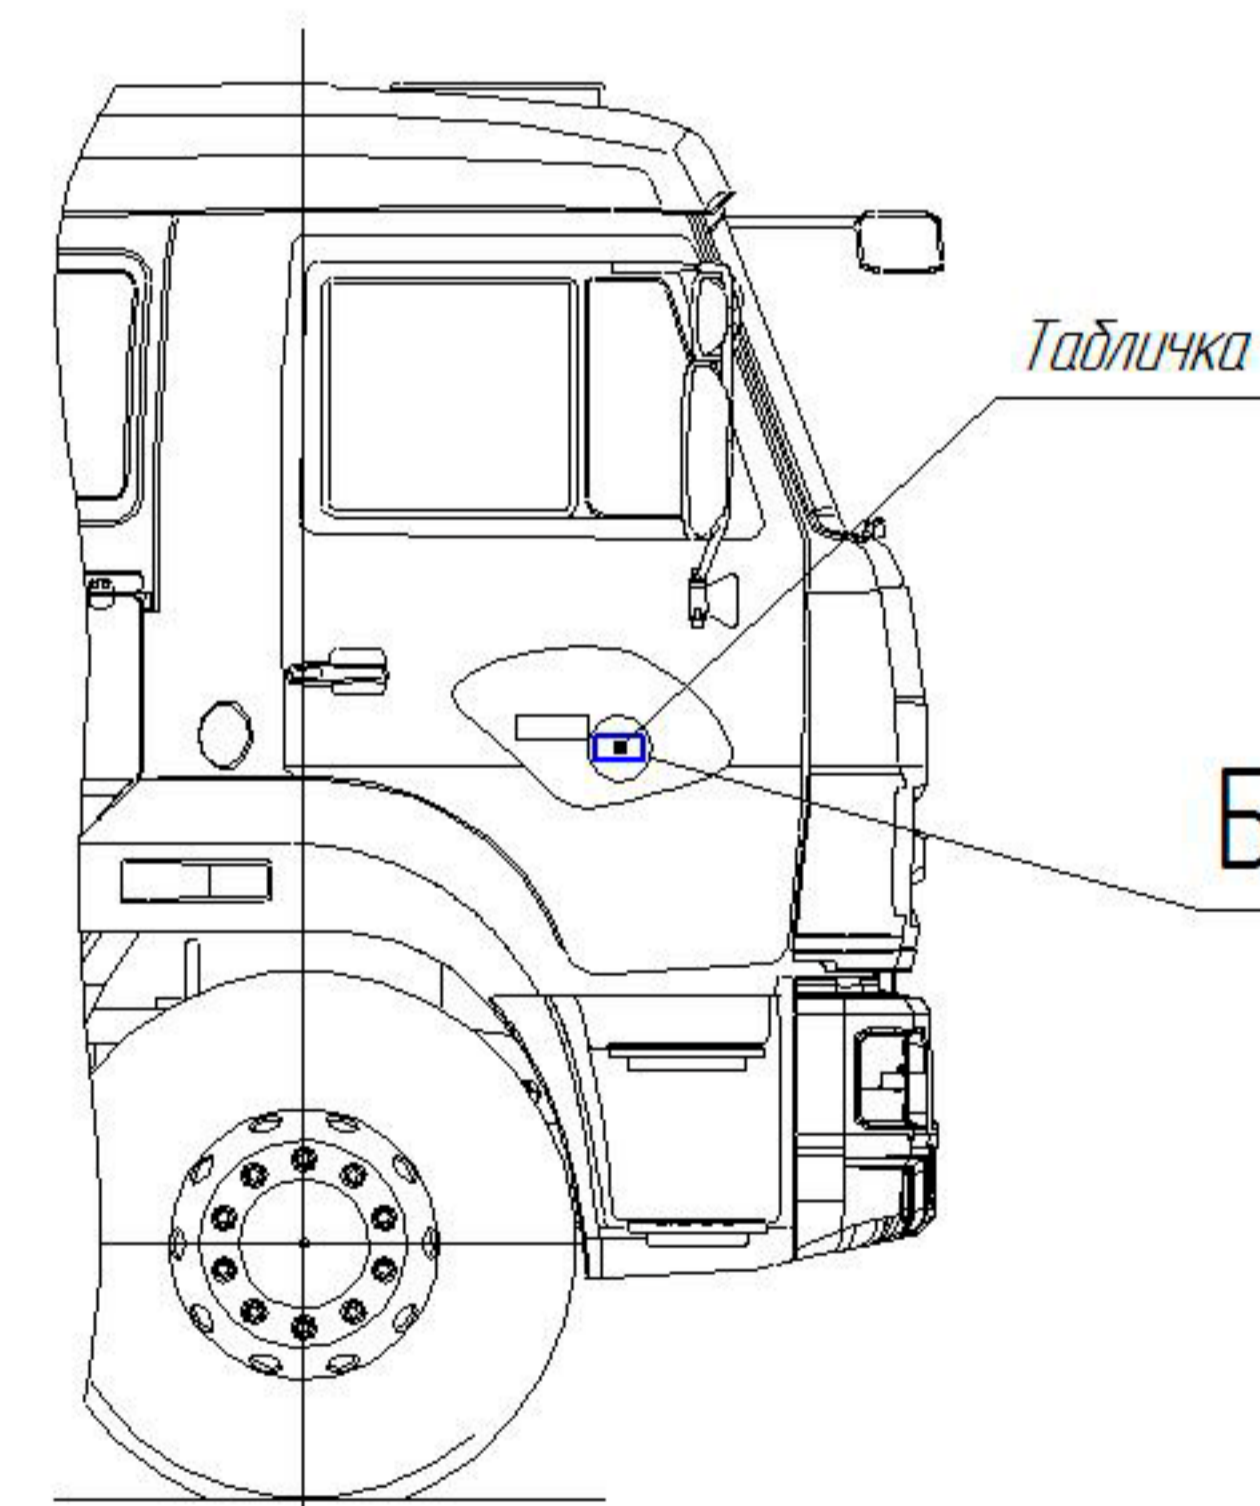

Б(1:2)

